


PAVIMENTO SUPERIOR
escala 1:100

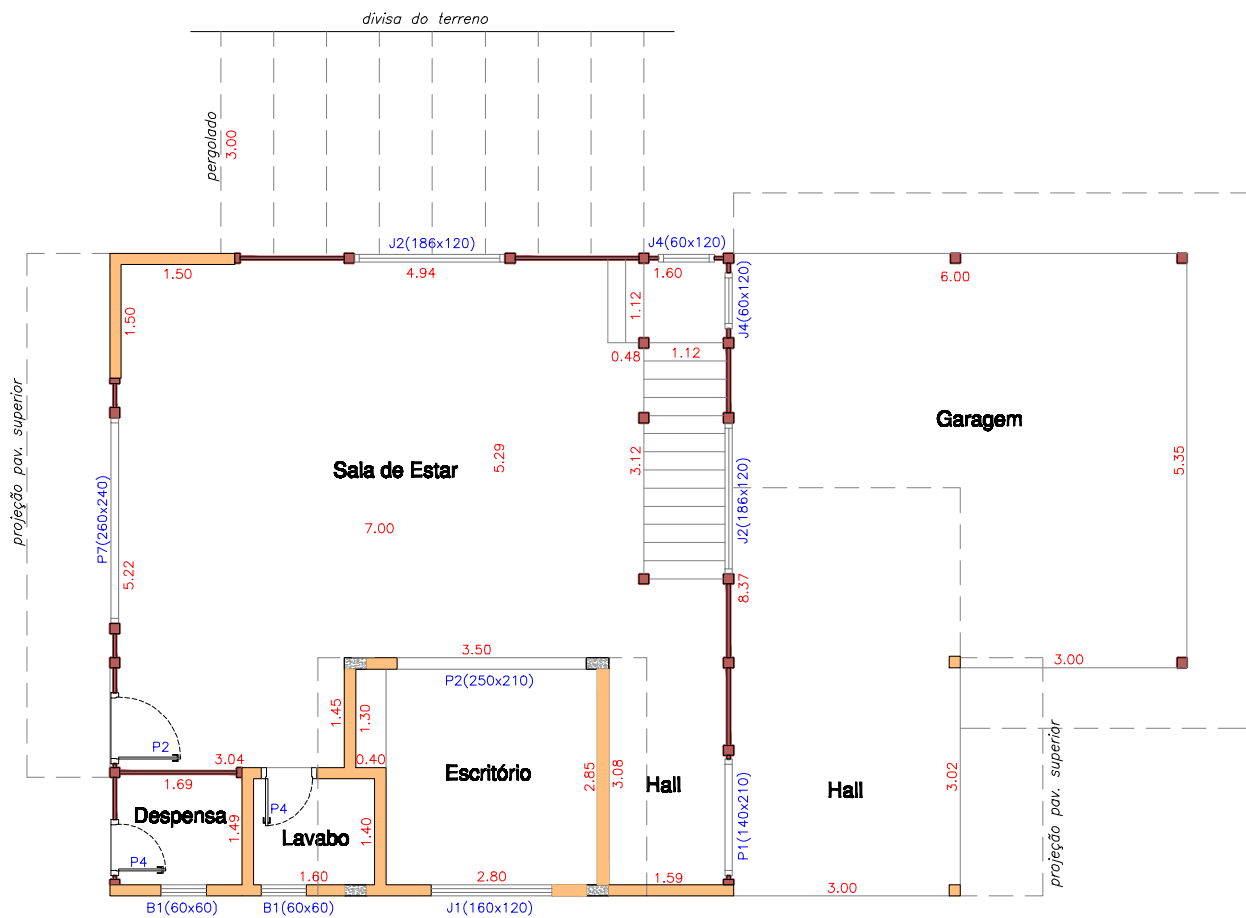

PAVIMENTO TÉRREO
escala 1:100